



AUSTIN DRIVE

NEW PARKING AREA

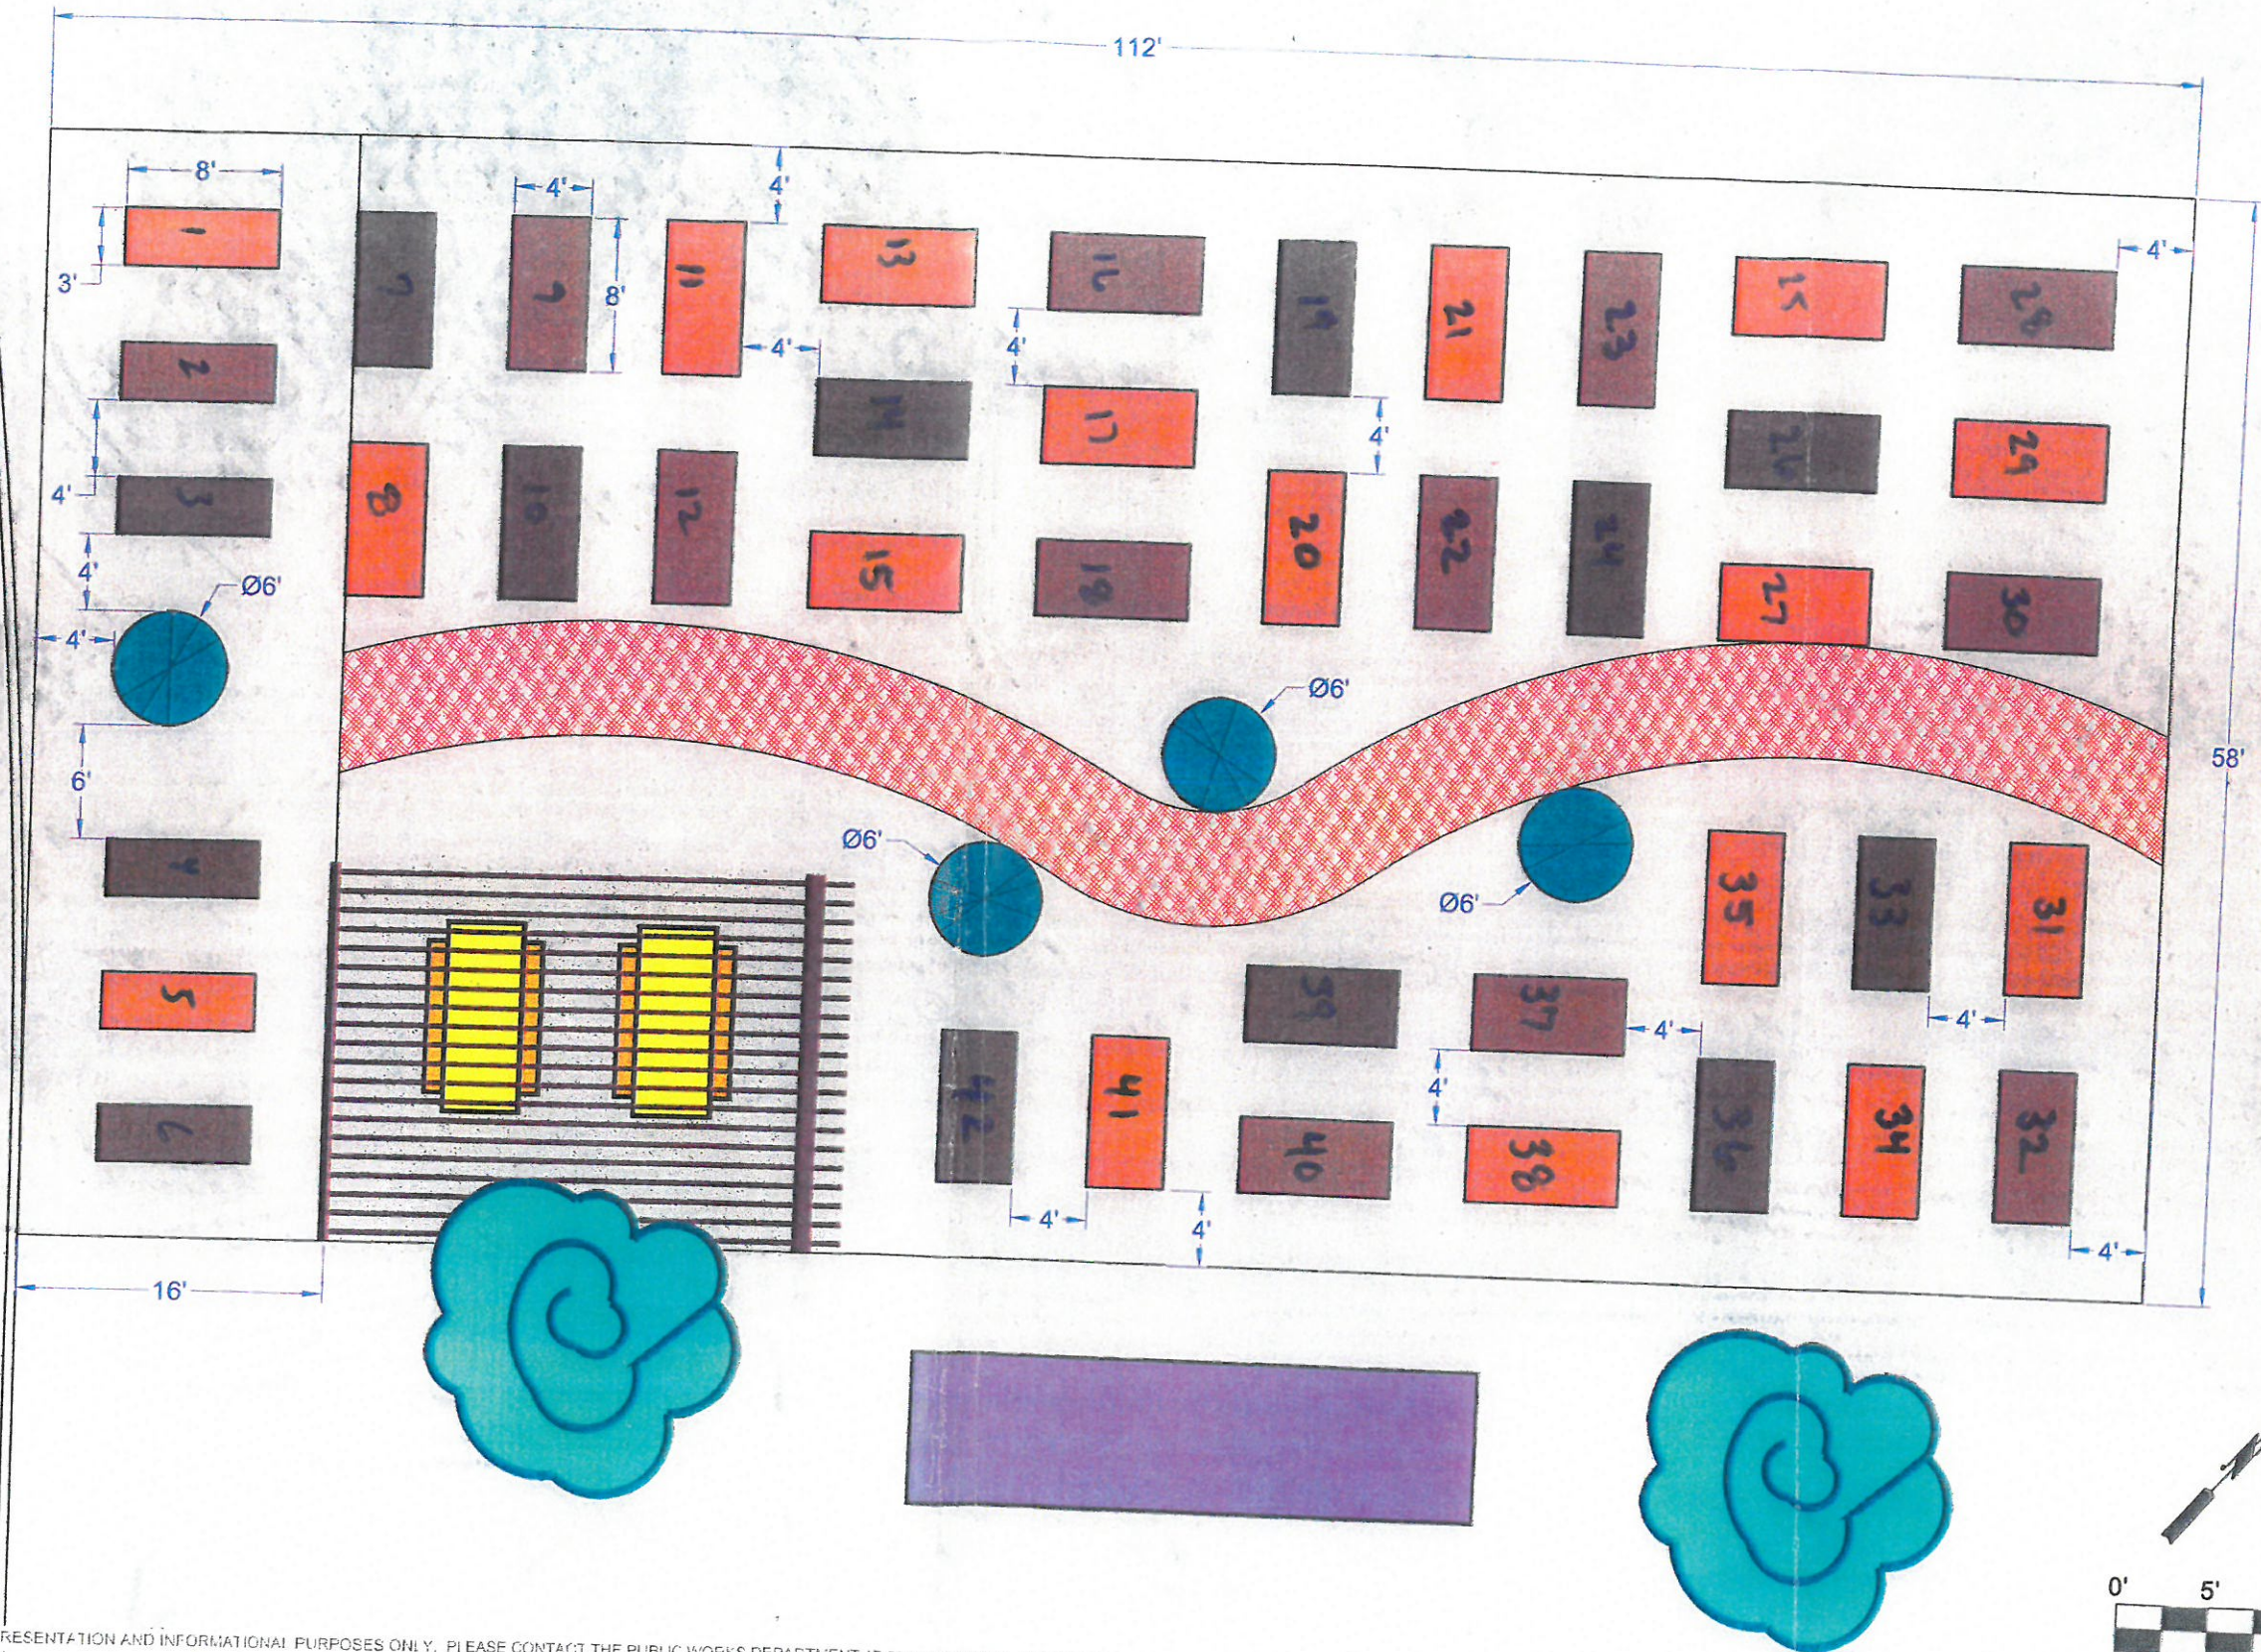

THIS EXHIBIT IS FOR REPRESENTATION AND INFORMATIONAL PURPOSES ONLY. PLEASE CONTACT THE PUBLIC WORKS DEPARTMENT AT 509.567.5434 OR CITYHALL@WESTRICHLAND.ORG WITH QUESTIONS REGARDING THIS MAP OR FOR SPECIFIC QUESTIONS.

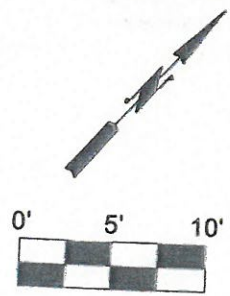

WEST RICHLAND COMMUNITY GARDEN

PROJECT NAME: Project Name

FILENAME: C:\Users\bwoodard\Desktop\Misc\Roscoe's Special Needs Folder\Community Garden.dwg

DRAWN BY: BTW
 CHECKED BY: AFW
 DATE: 08/27/2014
 SCALE: 1"=10'

A
 EXHIBIT