


FIRE APPARATUS ACCESS ROAD

PRIVATE DRIVEWAY ACCESS

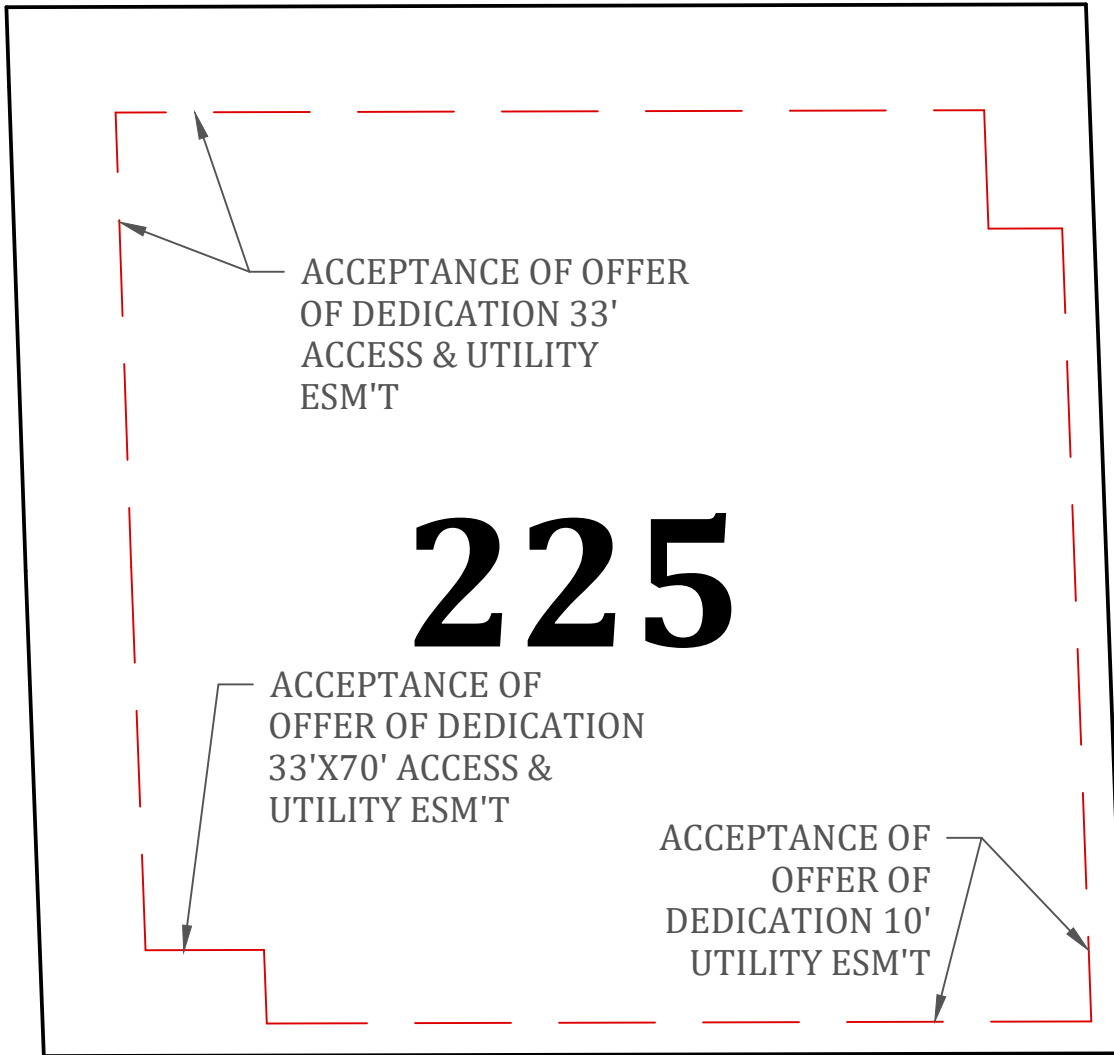

ACCEPTANCE OF OFFER OF DEDICATION 33' ACCESS & UTILITY ESM'T

ACCEPTANCE OF OFFER OF DEDICATION 33'X70' ACCESS & UTILITY ESM'T

ACCEPTANCE OF OFFER OF DEDICATION 10' UTILITY ESM'T



ACCEPTANCE OF OFFER OF DEDICATION AS FOLLOWS:

- 33-FOOT ACCESS & UTILITY EASEMENT ALONG THE WEST AND NORTH BOUNDARY
- EAST 10-FEET OF THE 33' UTILITY EASEMENT ALONG THE EASTERN BOUNDARY TOGETHER WITH THE NORTH 70' OF THE 33' ACCESS EASEMENT ALONG THE EASTERN BOUNDARY
- SOUTH 10-FEET OF THE 33' UTILITY EASEMENT ALONG THE SOUTHERN BOUNDARY TOGETHER WITH THE WEST 70' OF THE 33' ACCESS EASEMENT ALONG THE SOUTHERN BOUNDARY



LOT 225 OF SECTION 8 OF WILLAMETTE HEIGHTS

DESIGN: JNP

CHECK: RCS

SCALE: 1" = 60'

DGW: JNP

SHEET NO. 225 OF 257

DATE: March 20, 2019