


S 58TH AVE



IRONTON DRIVE

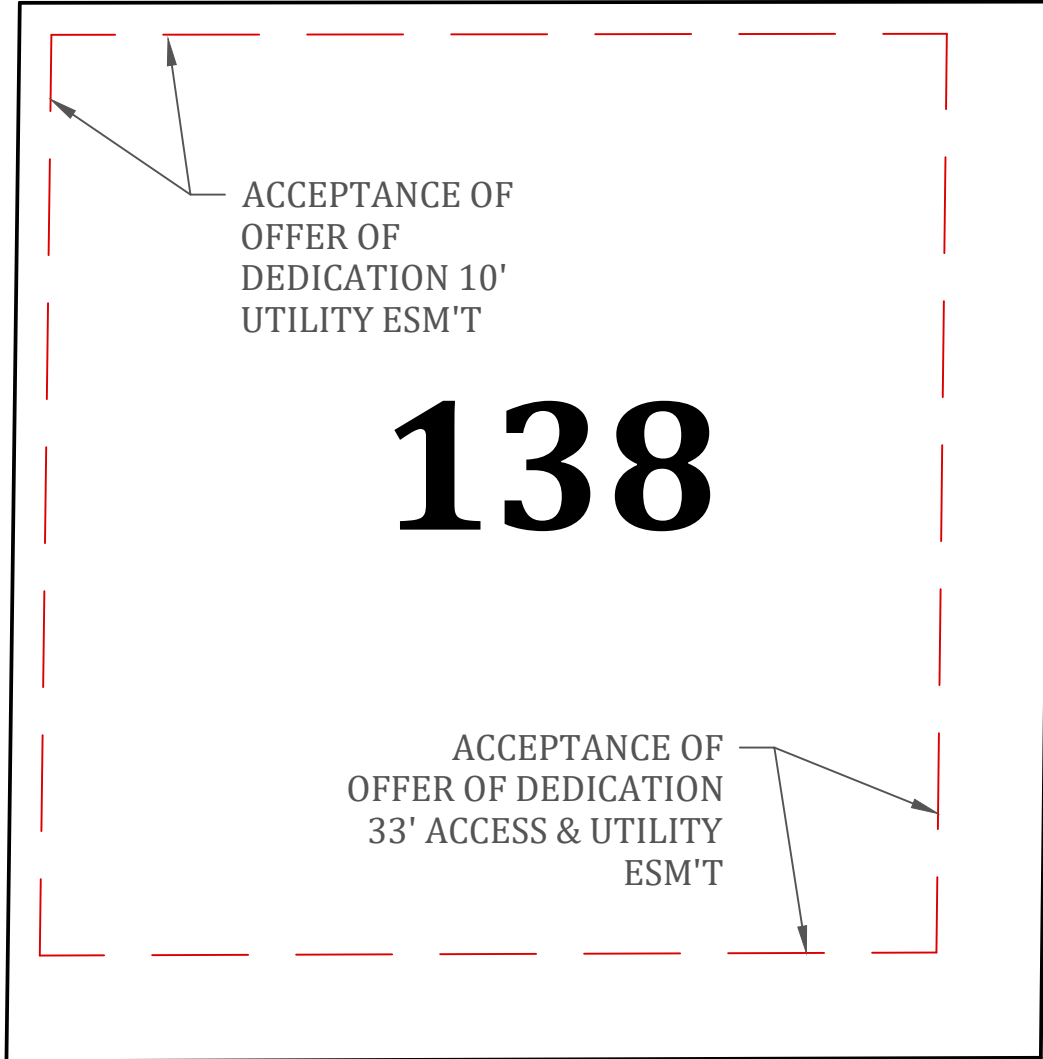

**ACCEPTANCE OF OFFER OF DEDICATION AS FOLLOWS:**

- 33-FOOT ACCESS & UTILITY EASEMENT ALONG THE SOUTH AND EAST BOUNDARY
- WEST 10-FEET OF THE 33' UTILITY EASEMENT ALONG THE WESTERN BOUNDARY
- NORTH 10-FEET OF THE 33' UTILITY EASEMENT ALONG THE NORTHERN BOUNDARY



**LOT 138 OF SECTION 6 OF WILLAMETTE HEIGHTS**

DESIGN: JNP

CHECK: RCS

SCALE: 1" = 60'

DGW: JNP

SHEET NO. 138 OF 237

DATE: February 27, 2019