


FIRE APPARATUS ACCESS ROAD



ACCEPTANCE OF OFFER OF DEDICATION AS FOLLOWS:

- 33-FOOT ACCESS & UTILITY EASEMENT ALONG THE WEST BOUNDARY
- 33-FOOT X 70-FOOT (2) ACCESS & UTILITY EASEMENT ALONG THE NORTHEAST BOUNDARY
- 10-FOOT UTILITY EASEMENT ALONG THE SOUTH, EAST, AND NORTH BOUNDARY

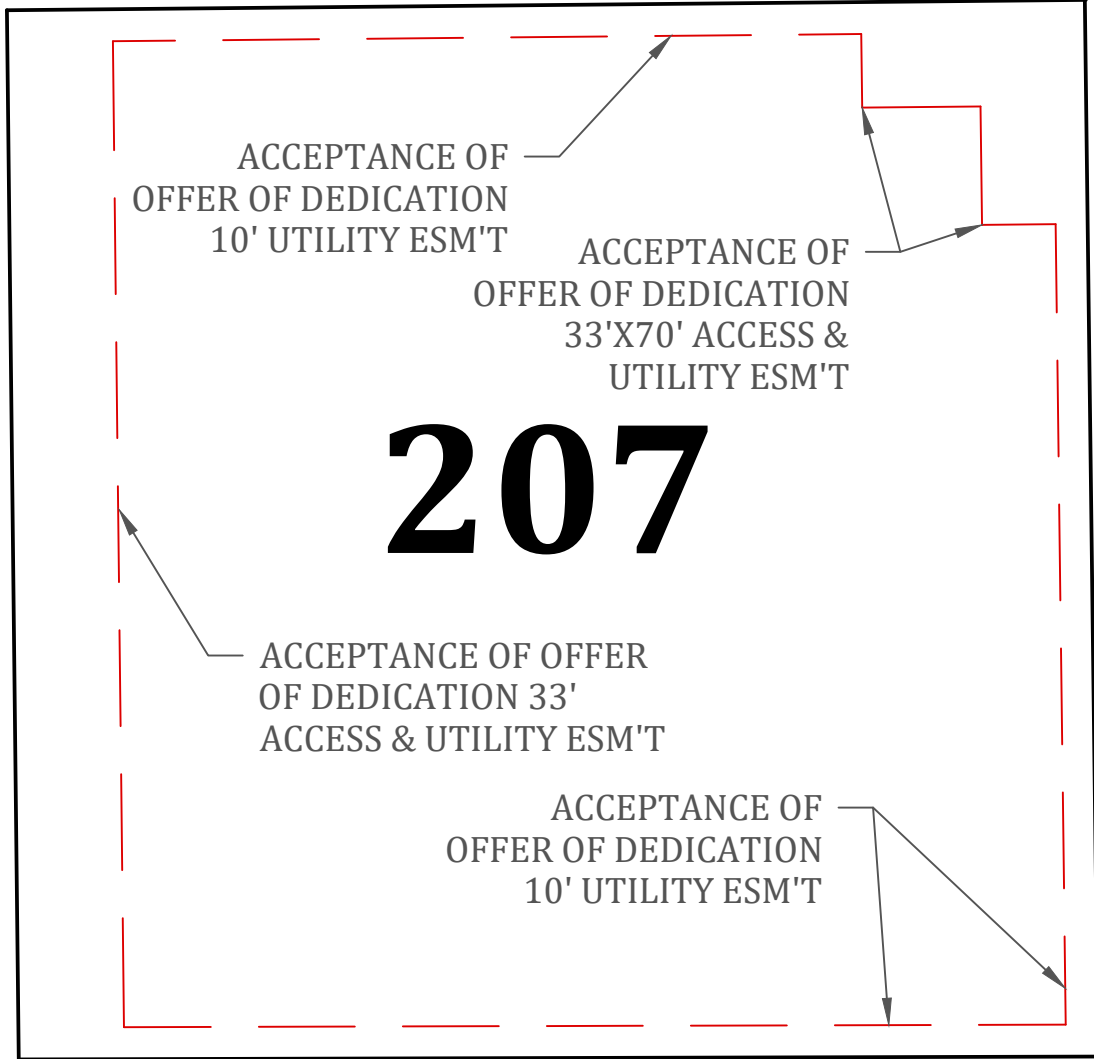

LOT 207 OF SECTION 8 OF WILLAMETTE HEIGHTS

DESIGN: JNP	CHECK: RCS	SCALE: 1" = 60'
DGW: JNP	SHEET NO. 207 OF 257	DATE: March 20, 2019