


ACCEPTANCE OF
OFFER OF DEDICATION
5' UTILITY ESM'T

A PORTION OF THE PLAT OF NORTHRIDGE DEVELOPMENT

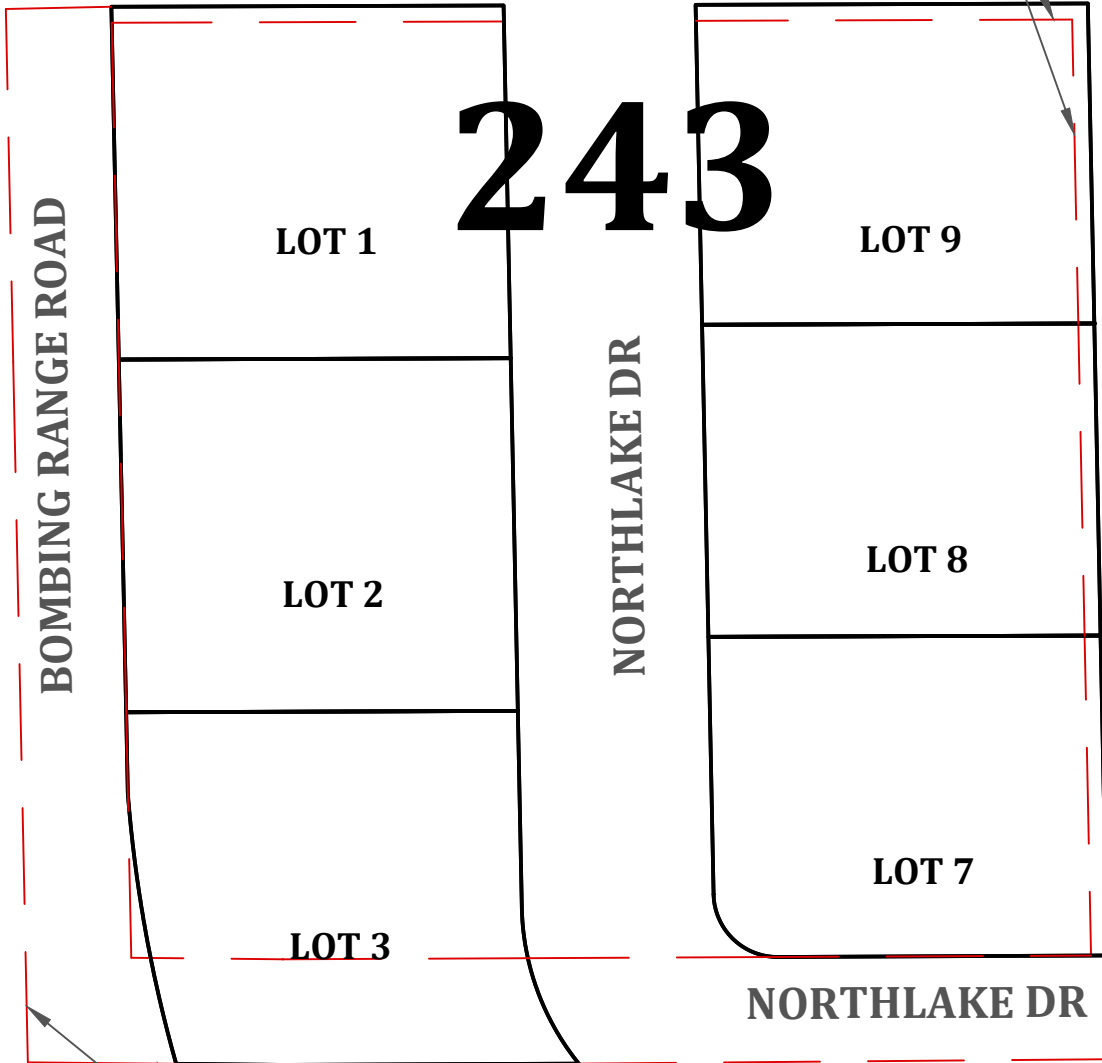

ACCEPTANCE OF OFFER
OF DEDICATION
33' ACCESS & UTILITY
ESM'T

ACCEPTANCE OF OFFER OF DEDICATION AS FOLLOWS:

- 33-FOOT ACCESS AND UTILITY EASEMENT ALONG THE WEST BOUNDARY AND THE SOUTH BOUNDARY
- NORTH 5-FEET OF THE 33' UTILITY EASEMENT ALONG THE NORTHERN BOUNDARY
- EAST 5-FEET OF THE 33' UTILITY EASEMENT ALONG THE EASTERN BOUNDARY



LOT 243 OF SECTION 8 OF WILLAMETTE HEIGHTS

DESIGN: JNP	CHECK: RCS	SCALE: 1" = 60'
DGW: JNP	SHEET NO. 243 OF 257	DATE: March 20, 2019